






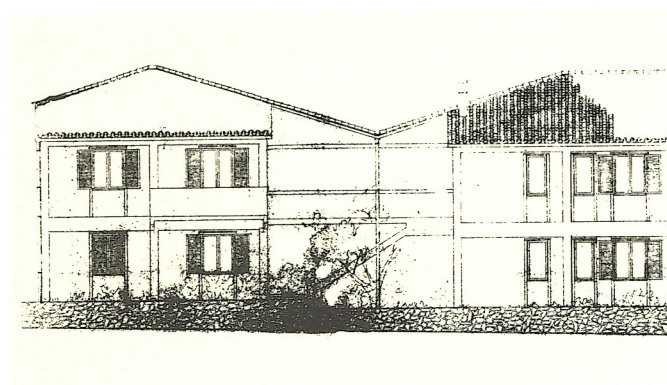

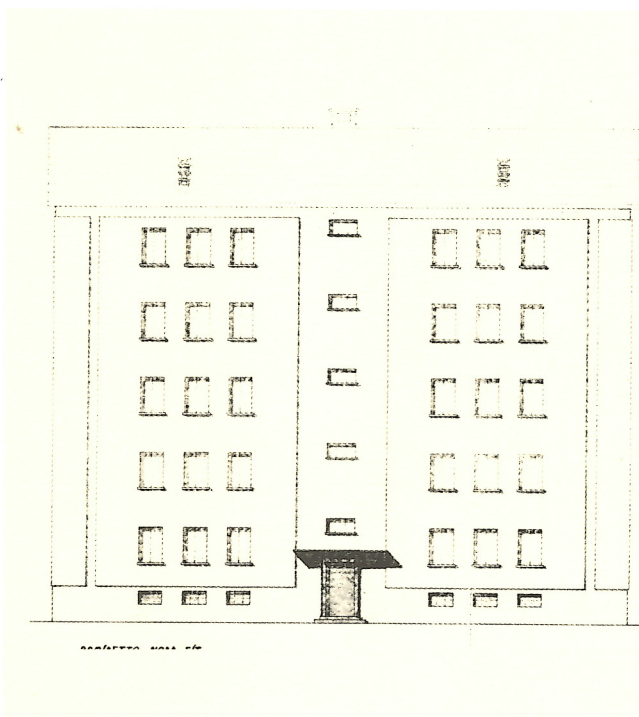

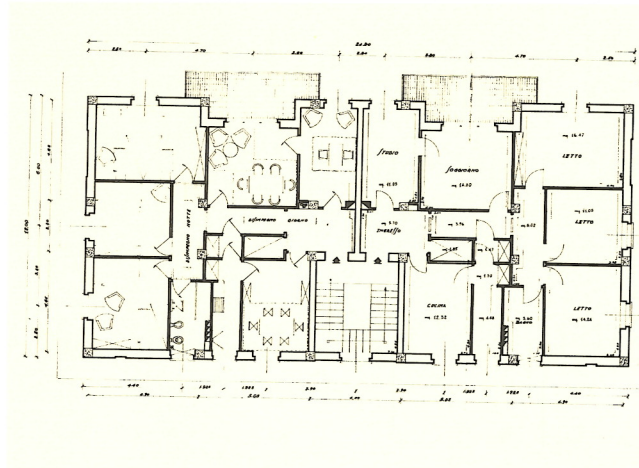

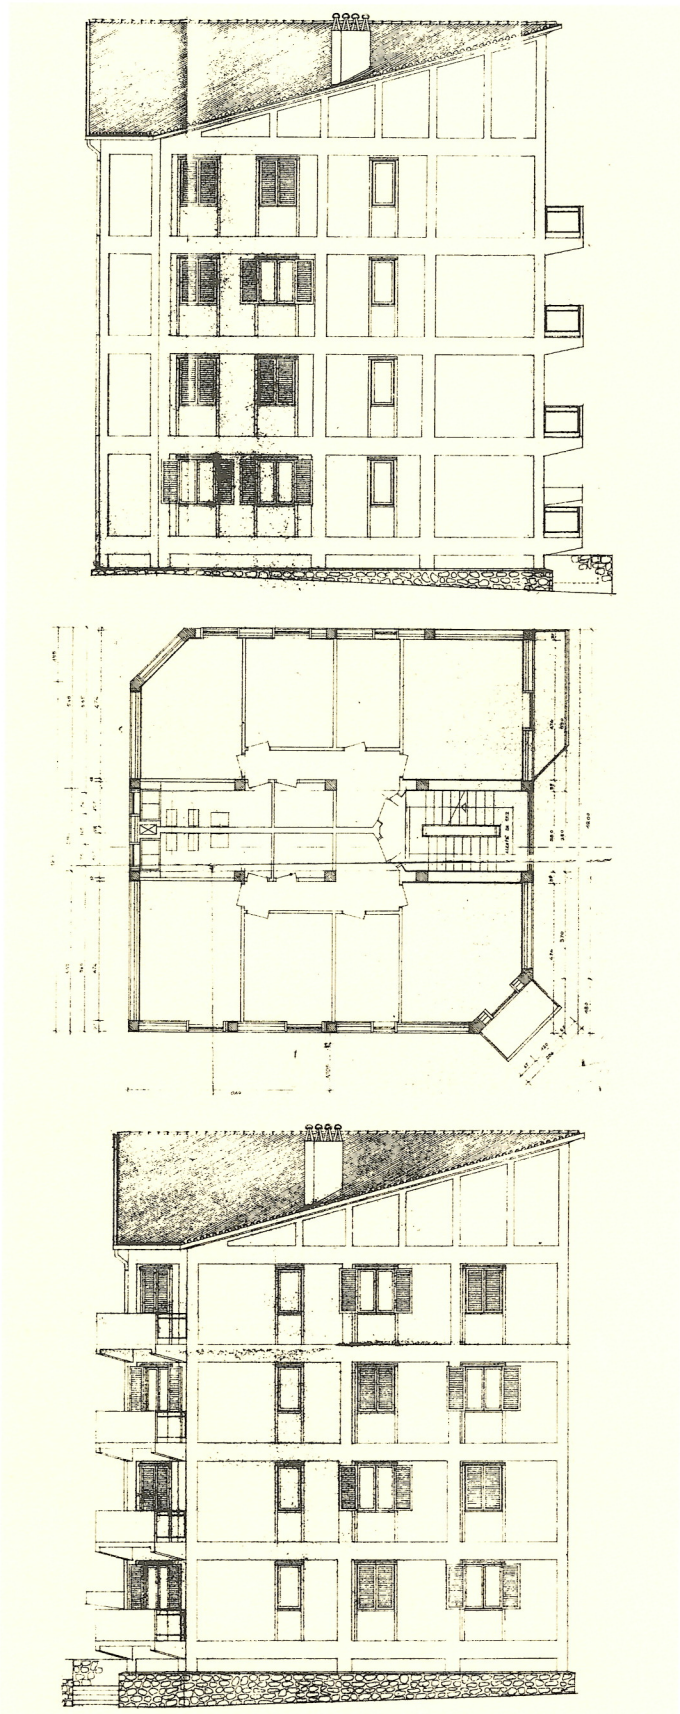

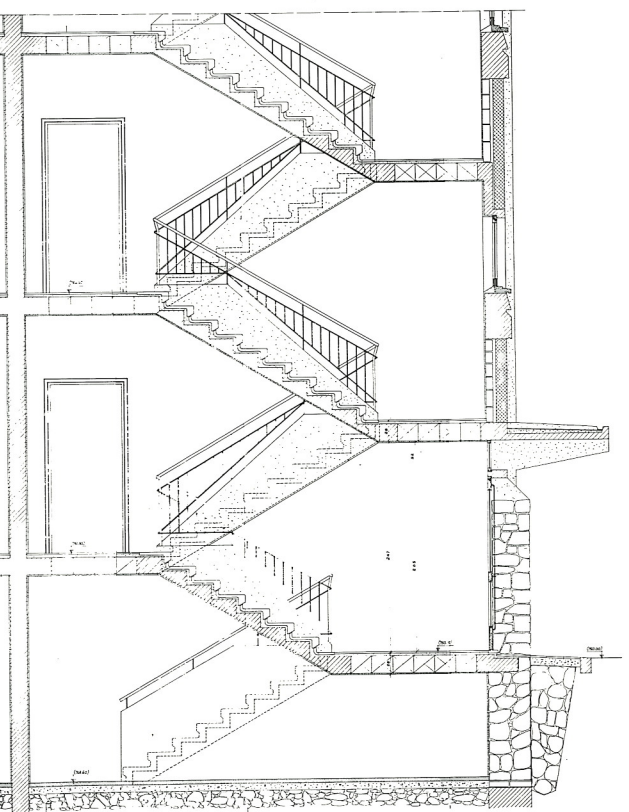





SEZIONE 1:10

